


# Detail A101

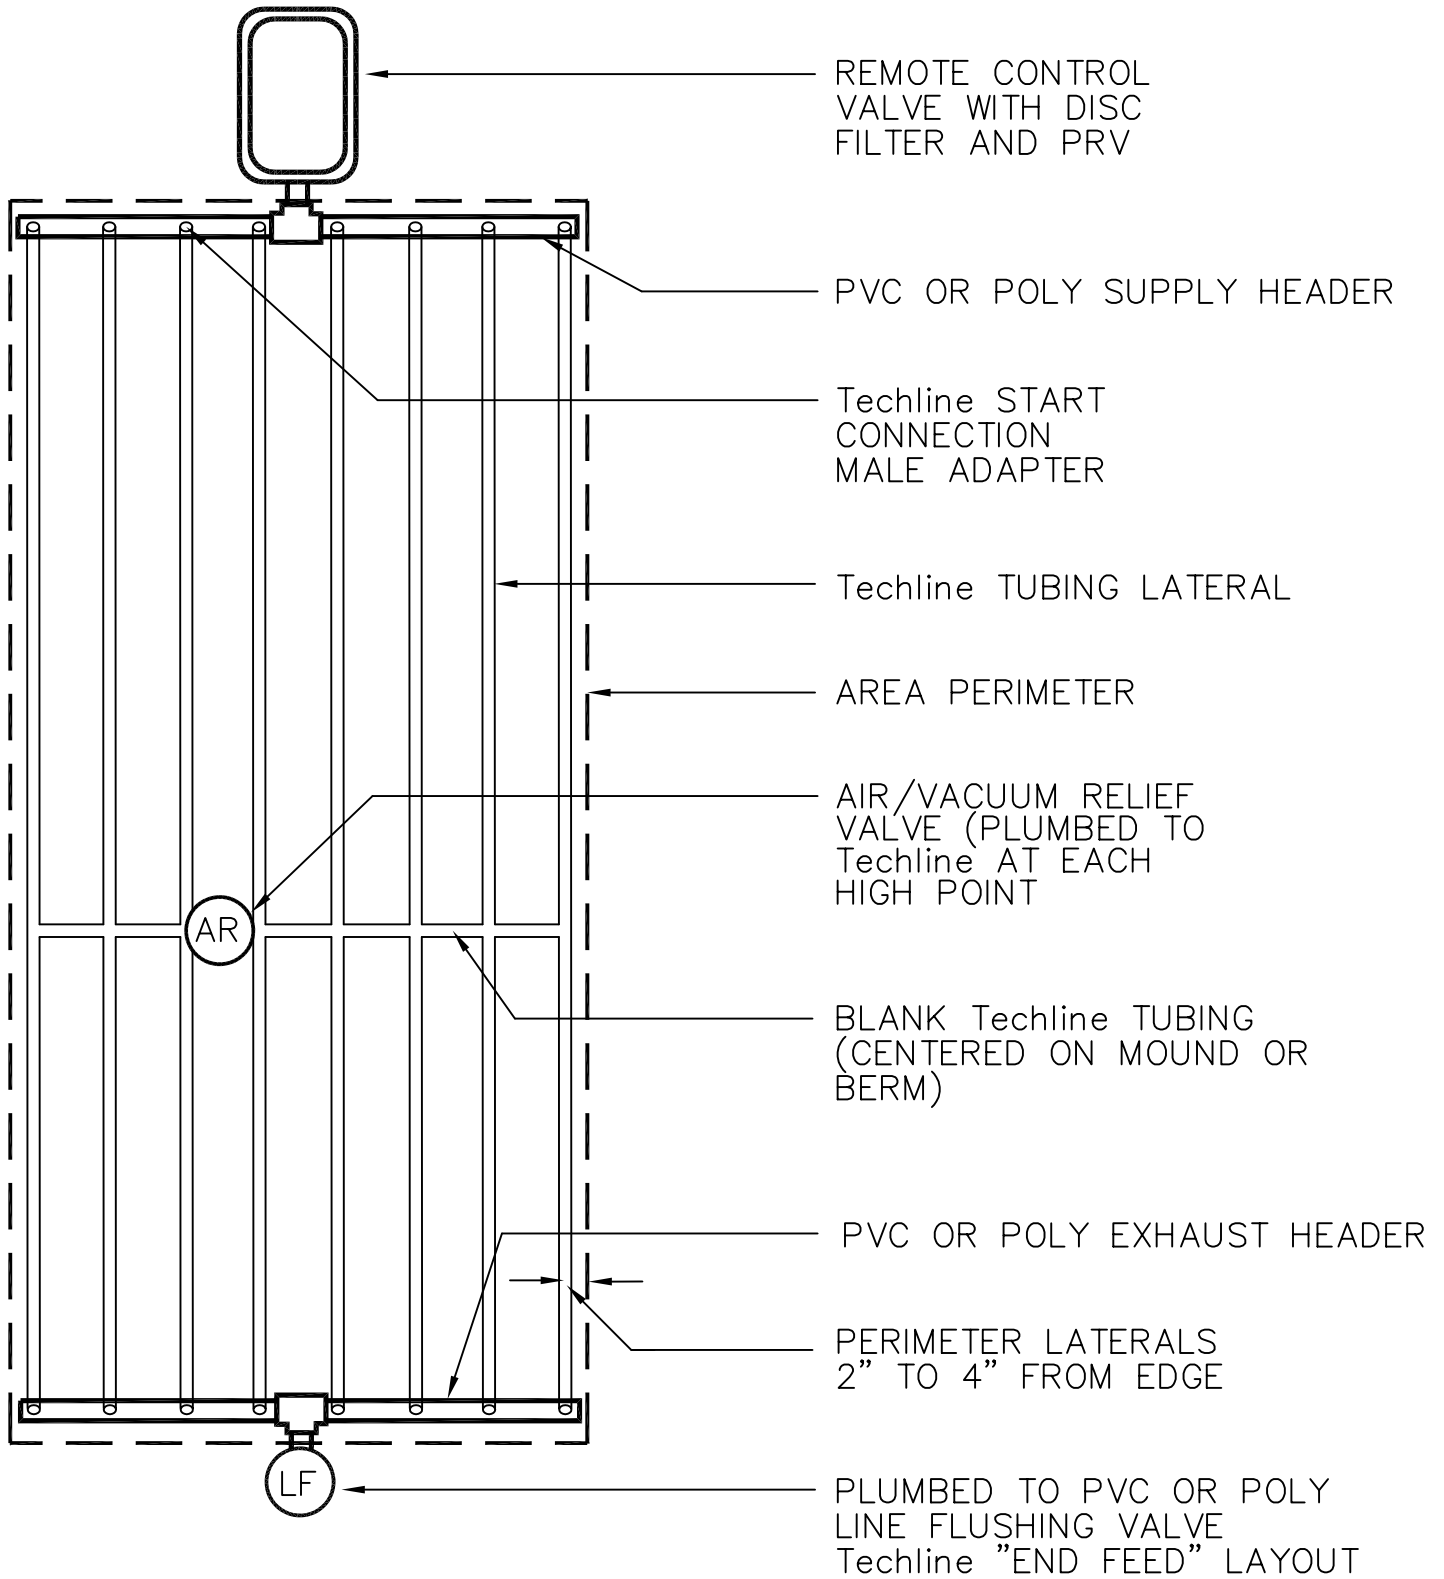

 Techline END FEED LAYOUT

DETAIL - NO SCALE