


DETAIL NO. IH80

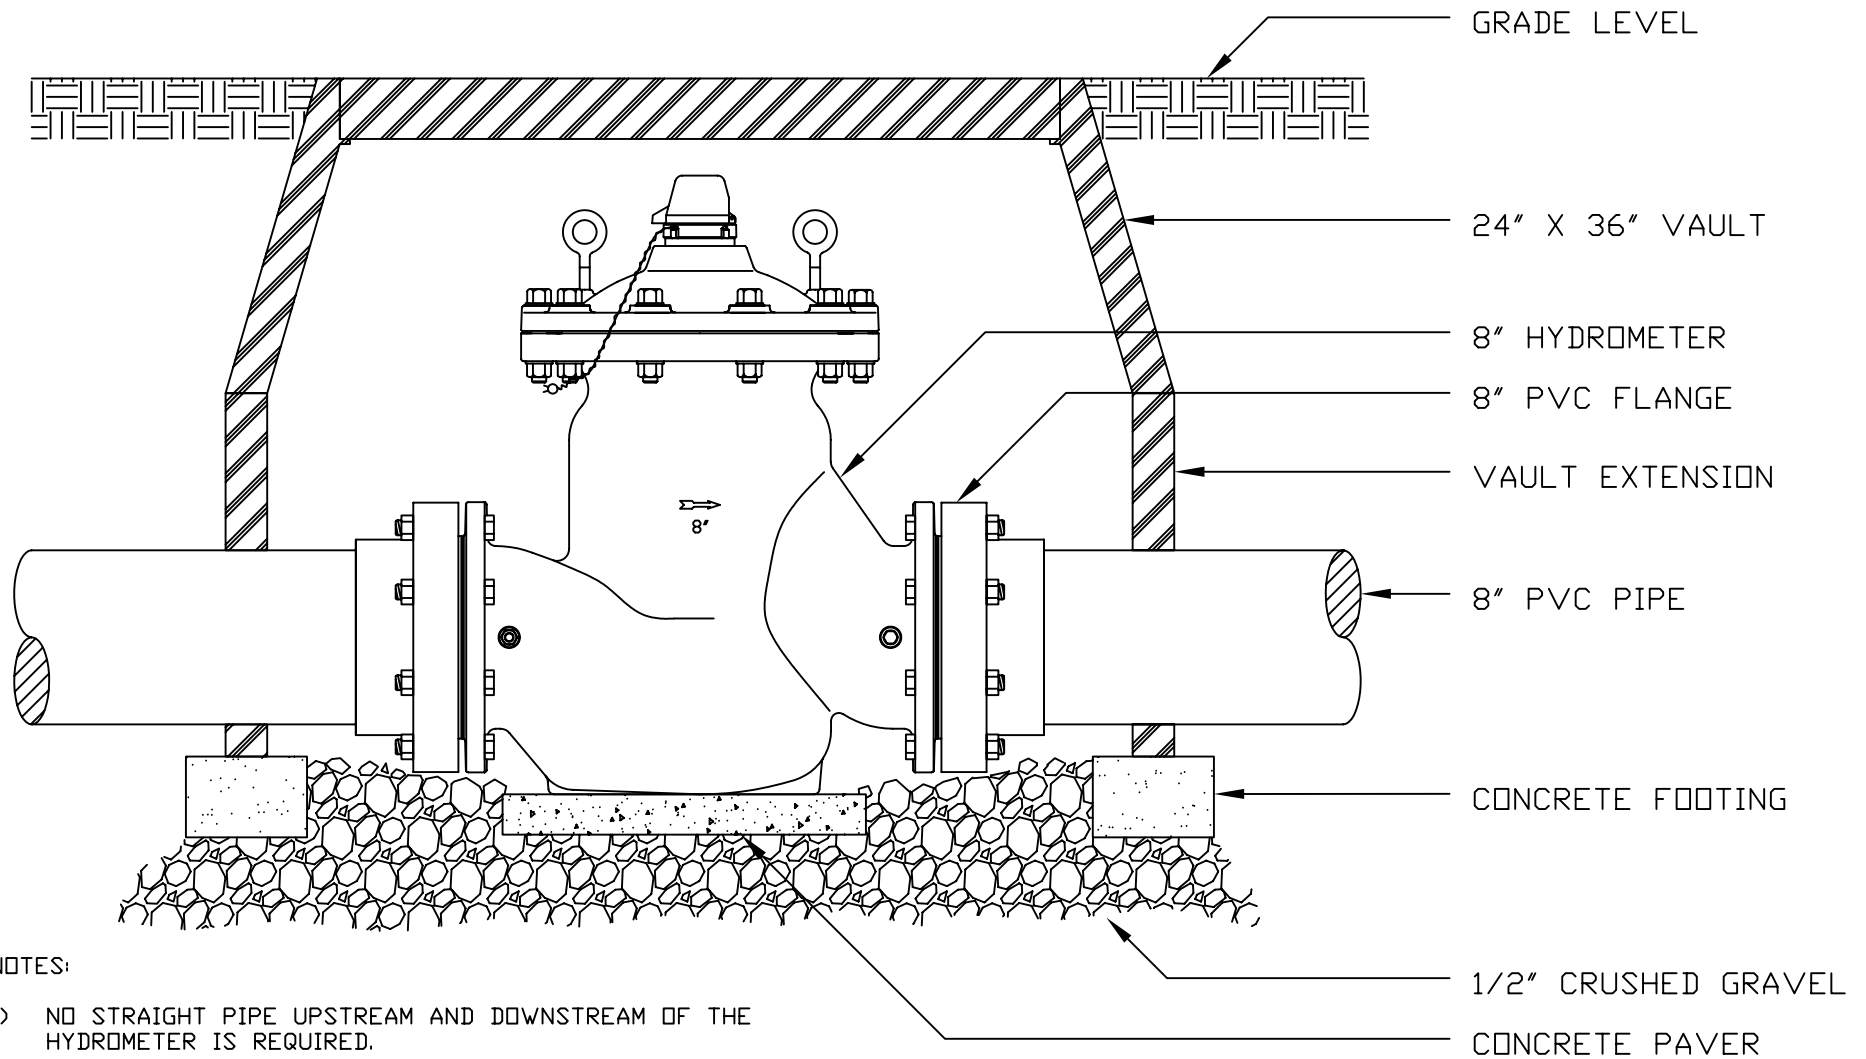

NOTES:

- 1) NO STRAIGHT PIPE UPSTREAM AND DOWNSTREAM OF THE HYDROMETER IS REQUIRED.
- 2) THE INSTALLATION OF AN ISOLATION VALVE UPSTREAM OF THE HYDROMETER IS RECOMMENDED.

○ HYDROMETER 8" FLG  
 MODEL: LHM8FG

DETAIL - NOT TO SCALE