


TOP OF SLOPE

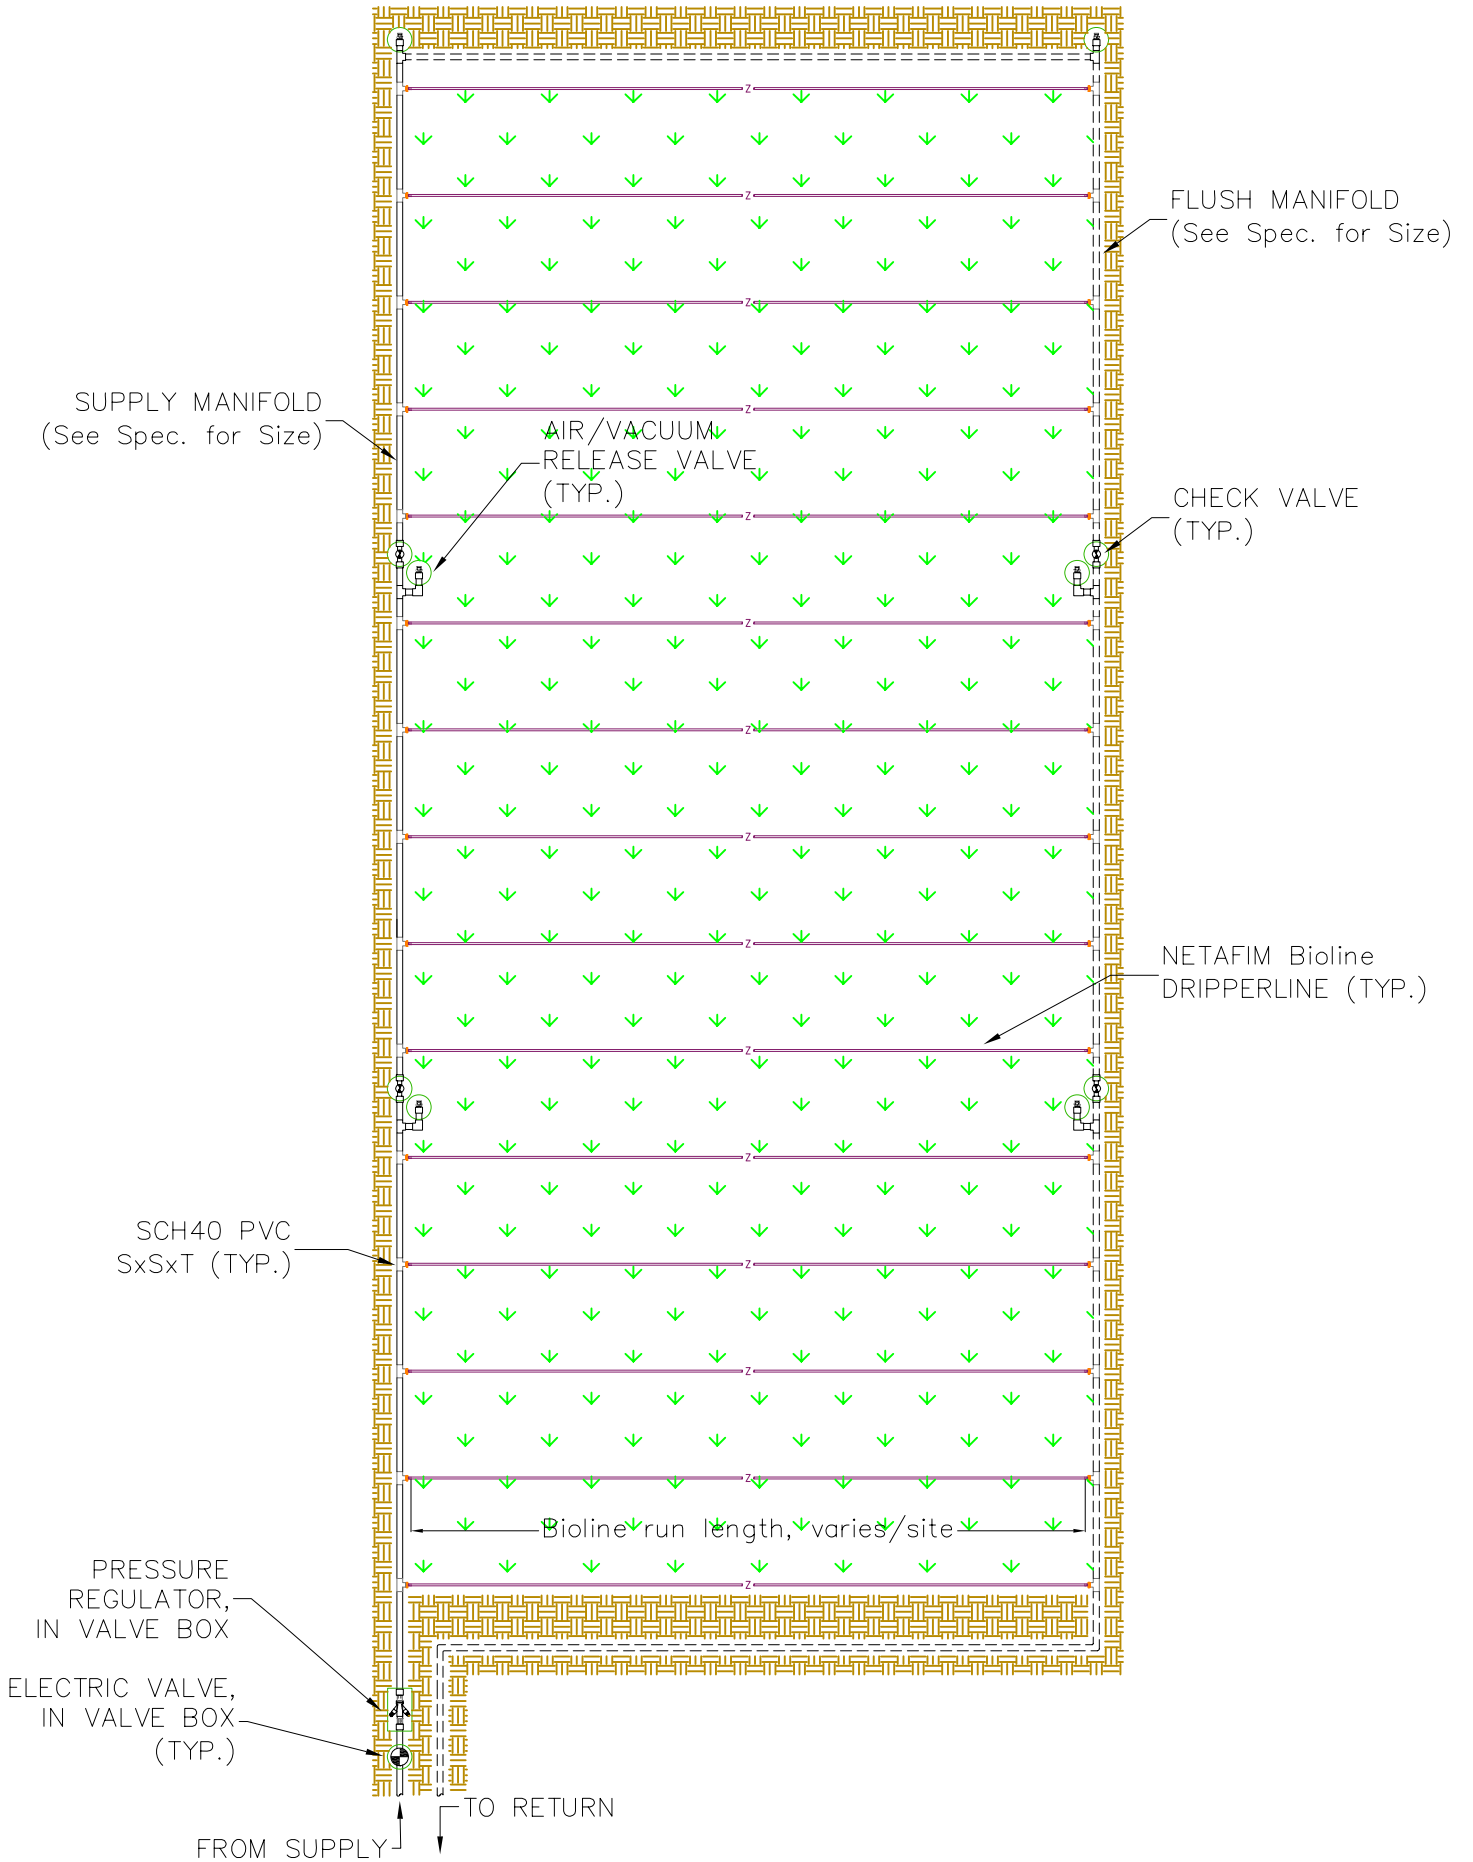

○ NETAFIM Bioline SINGLE ZONE DRIP DISPERSAL LAYOUT
SLOPE - VERSION #1

DETAIL - NO SCALE